


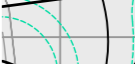






# INDICATIVE SITE LAYOUT PLAN

LAND OFF ALDCLIFFE HALL LANE, ALDCLIFFE, LANCASTER, LA1 5AT

KEY:

-  SITE BOUNDARY
-  PROPOSED OPEN SPACE
-  PROPOSED PRIVATE DRIVE
-  PROPOSED ROAD LAYOUT
-  PROPOSED PRIVATE GARDEN
-  PROPOSED PAVEMENT

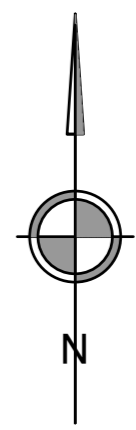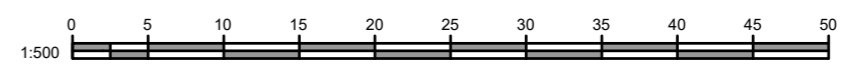

**GA** ASSOCIATES  
planning • architecture • design

2 CROSTON VILLA  
HIGH STREET  
GARSTANG  
PRESTON  
PR5 1EA

T: 01995 604514  
E: info@GrahamAnthonyAssociates.com  
W: www.GrahamAnthonyAssociates.com

CLIENT: MR M MISTER  
DWG STATUS: SKETCH SCHEME

DRAWING TITLE / PROJECT: INDICATIVE SITE LAYOUT  
LAND OFF ALDCLIFFE HALL LANE, ALDCLIFFE,  
LANCASTER, LA1 5AT

DRAWING No: GA3033 ISL-01A  
SCALE: 1:500 AT A2  
DATE: APR23

ALL DIMENSIONS TO BE CHECKED ON SITE AND ANY DISCREPANCIES TO BE REPORTED TO GRAHAM ANTHONY ASSOCIATES PRIOR TO PROCEEDING WITH ANY WORKS. DO NOT SCALE OFF DRAWING AND REFER TO WRITTEN DIMENSIONS.  
DRAWING IS SUBJECT TO COPYRIGHT